
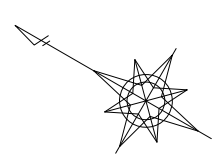


事業区域図

S=1:500

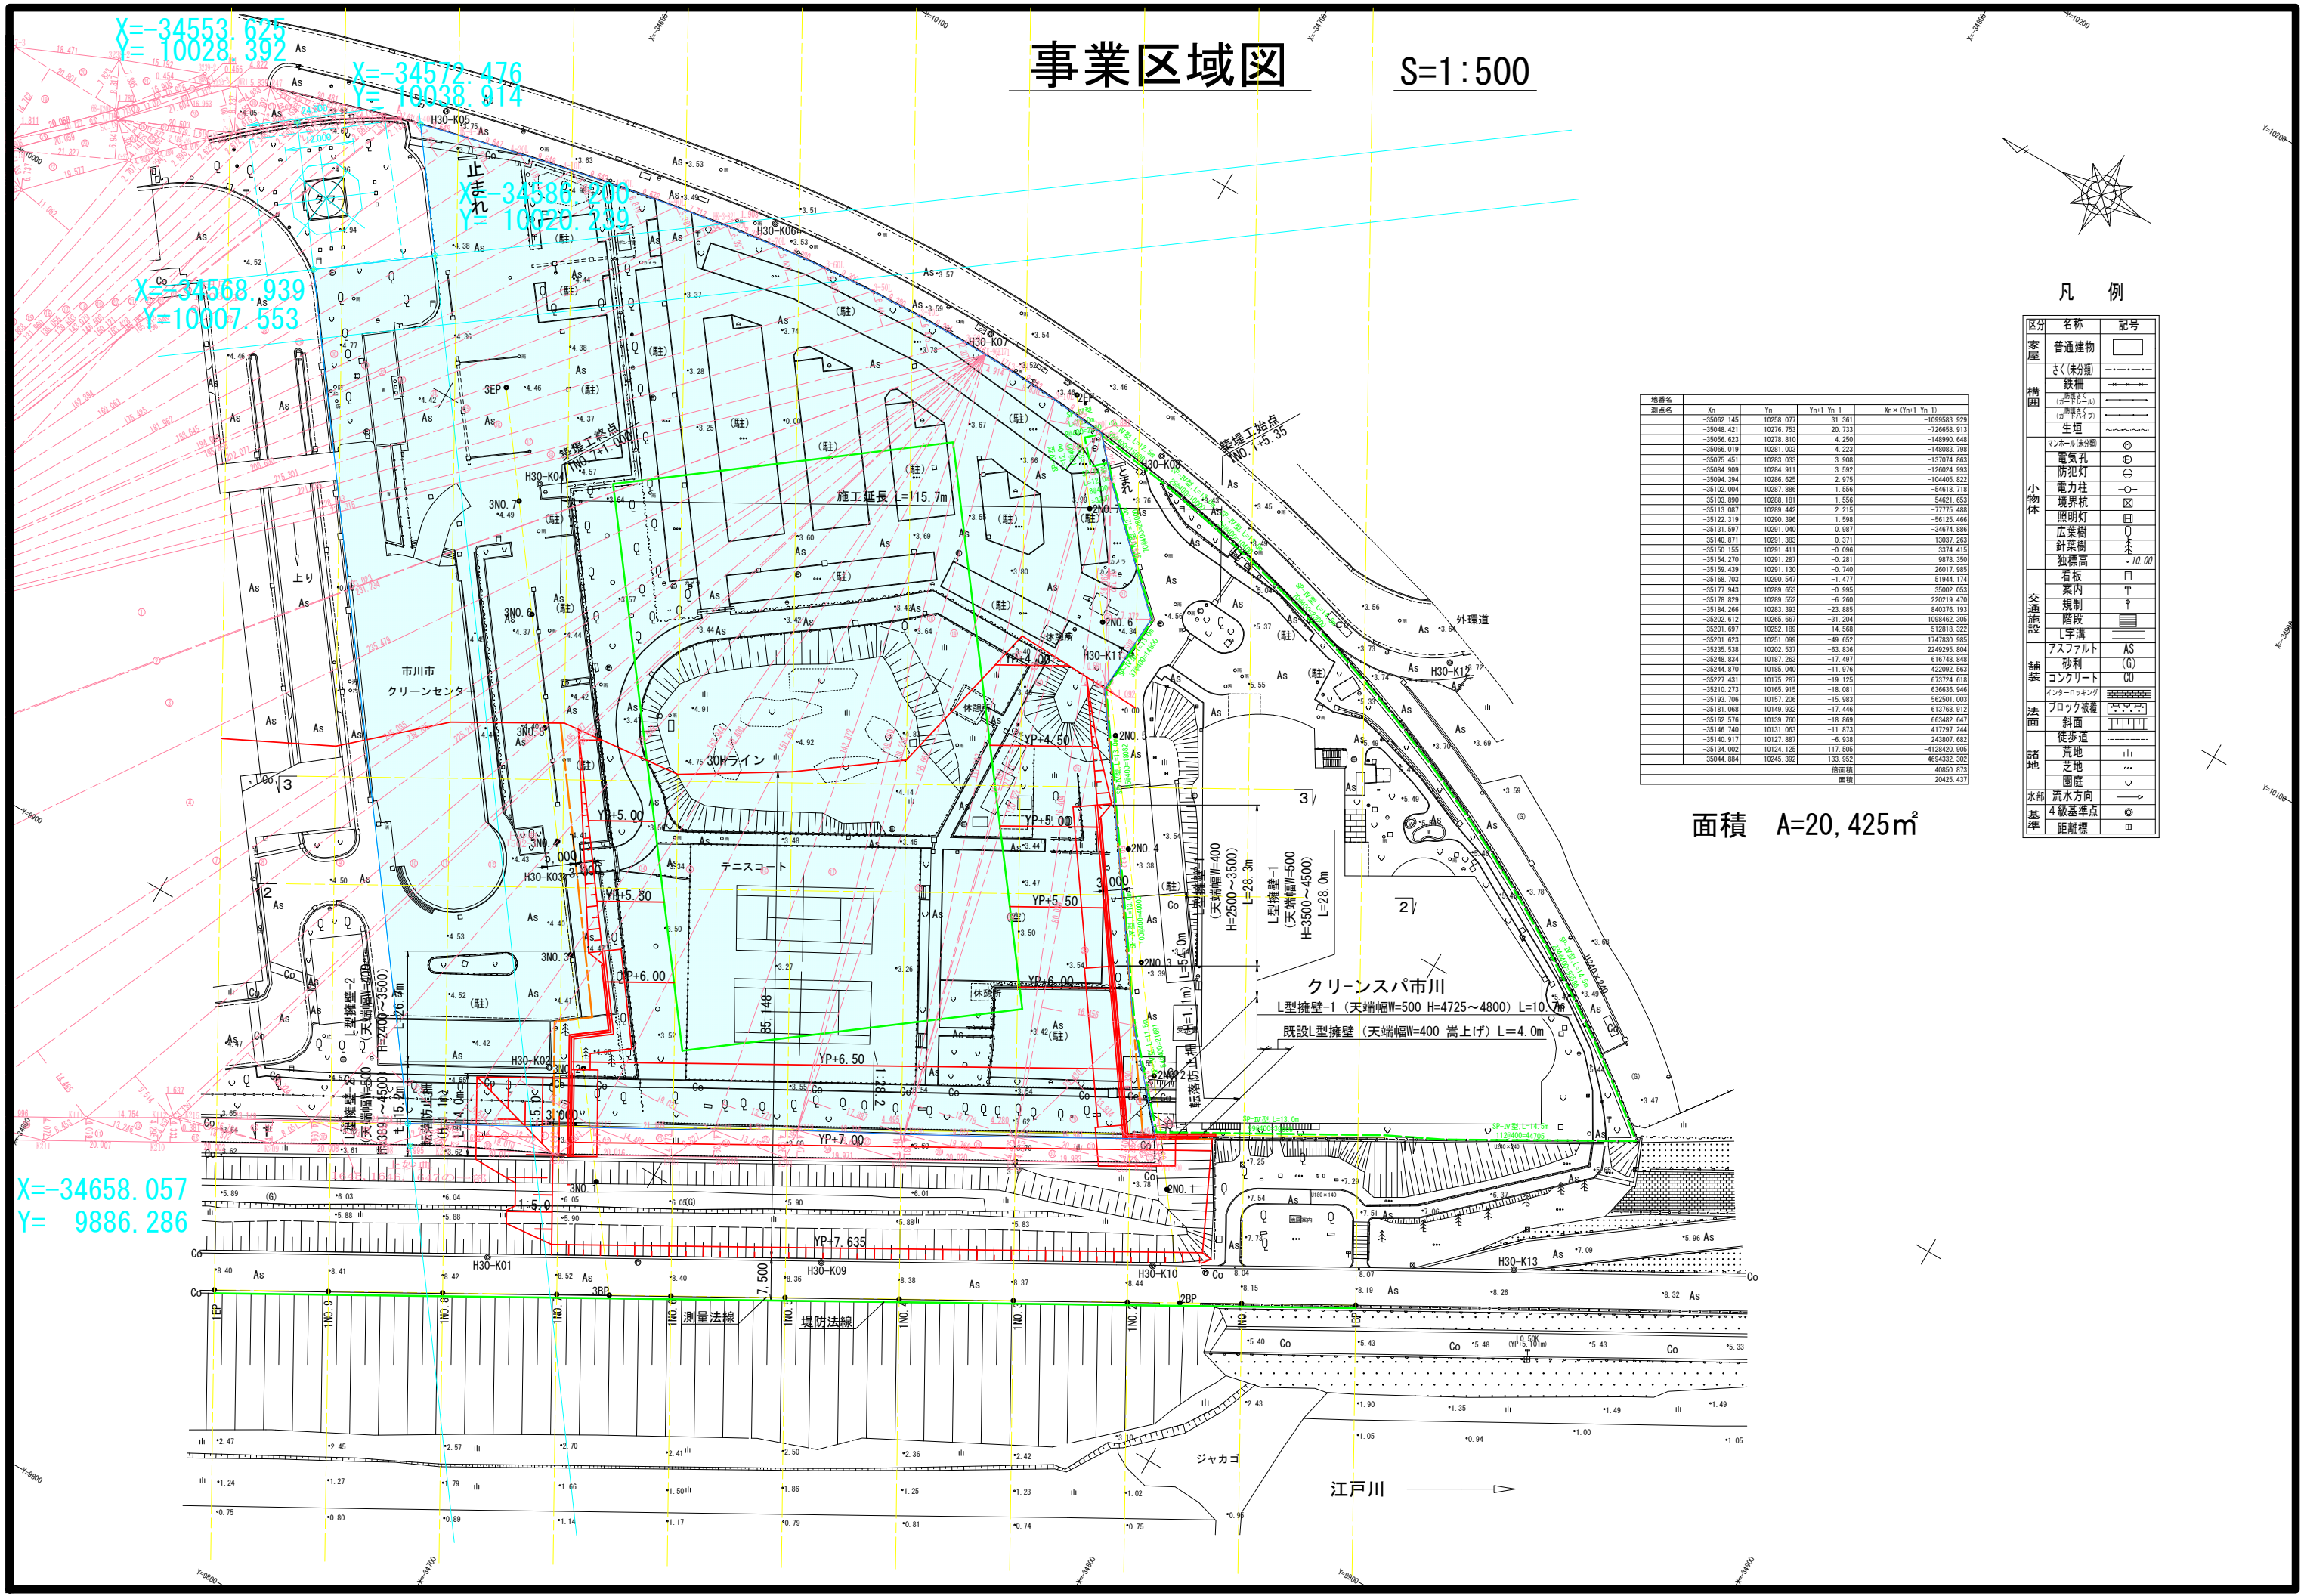

凡例

| 区分 | 名称 | 記号 |
|------|------------|-----|
| 家屋 | 普通建物 | □ |
| | まく(床分層) | --- |
| 構内 | 鉄柵 | —+— |
| | 生垣 | —+— |
| 小物体 | マンホール(床分層) | ⊙ |
| | 電気孔 | ⊙ |
| | 防犯灯 | ⊙ |
| | 電力柱 | ○ |
| | 境界杭 | ⊙ |
| | 照明灯 | ⊙ |
| | 広葉樹 | ⊙ |
| | 針葉樹 | ⊙ |
| | 独壇高 | ⊙ |
| | 看板 | ⊙ |
| 交通施設 | 案内 | ↑ |
| | 規制 | ↑ |
| | 階段 | ↑ |
| | 字溝 | ↑ |
| 舗装 | アスファルト | AS |
| | 砂利 | (G) |
| | コンクリート | CU |
| 法面 | ブロック積 | □ |
| | 斜面 | □ |
| 踏地 | 荒地 | 山 |
| | 芝地 | ... |
| 水部 | 流水方向 | → |
| | 4級基準点 | ⊙ |
| 基準 | 距離標 | ⊙ |
| | | ⊙ |

| 地名 | Xn | Yn | Yn1-Yn-1 | Xn × (Yn1-Yn-1) |
|------------|-----------|---------|--------------|-----------------|
| -3502.145 | 10258.077 | 31.381 | -1099583.929 | |
| -35048.421 | 10276.753 | 29.733 | -726658.913 | |
| -35056.623 | 10276.810 | 4.250 | -149990.648 | |
| -35066.019 | 10291.003 | 4.223 | -149263.795 | |
| -35075.451 | 10283.033 | 3.908 | -137074.863 | |
| -35084.909 | 10284.911 | 3.592 | -126024.993 | |
| -35094.394 | 10286.625 | 2.975 | -104495.822 | |
| -35102.004 | 10287.866 | 1.556 | -54678.718 | |
| -35103.890 | 10288.181 | 1.556 | -54621.653 | |
| -35113.087 | 10289.442 | 2.215 | -77775.488 | |
| -35122.319 | 10290.396 | 1.588 | -56125.466 | |
| -35131.597 | 10291.040 | 0.987 | -34674.985 | |
| -35140.871 | 10291.383 | 0.371 | -13027.253 | |
| -35150.155 | 10291.411 | -0.096 | 3374.415 | |
| -35154.270 | 10291.287 | -0.281 | 9878.350 | |
| -35158.439 | 10291.130 | -0.740 | 26077.985 | |
| -35168.703 | 10290.547 | -1.477 | 51944.174 | |
| -35177.943 | 10289.653 | -0.955 | 35002.053 | |
| -35178.829 | 10289.552 | -0.260 | 220219.470 | |
| -35184.266 | 10283.393 | -23.885 | 840376.193 | |
| -35202.612 | 10286.467 | -31.204 | 1098462.305 | |
| -35201.697 | 10292.189 | -14.560 | 512918.322 | |
| -35201.623 | 10291.099 | -49.652 | 1747830.985 | |
| -35235.538 | 10292.537 | -63.836 | 2249295.804 | |
| -35248.834 | 10187.283 | -17.497 | 616748.845 | |
| -35244.970 | 10185.040 | -11.976 | 422092.563 | |
| -35227.431 | 10175.287 | -19.125 | 673724.618 | |
| -35210.272 | 10165.915 | -18.081 | 636638.948 | |
| -35193.706 | 10157.206 | -15.983 | 562501.003 | |
| -35181.068 | 10149.832 | -17.446 | 613768.912 | |
| -35162.576 | 10139.760 | -18.869 | 663462.641 | |
| -35146.740 | 10131.063 | -11.873 | 417297.244 | |
| -35140.917 | 10127.887 | -6.938 | 243807.682 | |
| -35134.002 | 10124.125 | 117.505 | -4129420.905 | |
| -35044.894 | 10245.392 | 123.952 | -4694332.302 | |
| | | 徳重橋 | 40880.873 | |
| | | 徳重橋 | 20425.437 | |

面積 A=20,425m²

X=-34658.057
Y= 9886.286

市川市クリーンセンター求積図2/2

三斜求積表

座標一覧表

| NO | 底辺 | 高さ | 倍面積 | 面積 | 地積 |
|----|---------|--------|--------------|---------------|------------|
| ① | 52.719 | 1.379 | 72.699501 | | |
| ② | 50.138 | 1.444 | 72.399272 | | |
| ③ | 18.071 | 1.870 | 33.792770 | | |
| ④ | 5.458 | 1.772 | 9.671576 | | |
| ⑤ | 20.129 | 4.945 | 99.537905 | | |
| ⑥ | 20.129 | 4.940 | 99.437260 | | |
| ⑦ | 66.250 | 0.585 | 38.756250 | | |
| ⑧ | 61.187 | 7.511 | 459.575557 | | |
| ⑨ | 77.053 | 25.797 | 1987.736241 | | |
| ⑩ | 87.473 | 13.059 | 1142.22434 | | |
| ⑪ | 100.485 | 11.914 | 1197.178290 | | |
| ⑫ | 116.027 | 11.062 | 1283.490674 | | |
| ⑬ | 120.175 | 2.707 | 325.313725 | | |
| ⑭ | 123.767 | 2.294 | 283.921498 | | |
| ⑮ | 127.868 | 2.595 | 331.817460 | | |
| ⑯ | 131.960 | 2.622 | 345.999120 | | |
| ⑰ | 136.055 | 2.672 | 363.538960 | | |
| ⑱ | 139.603 | 2.348 | 327.787844 | | |
| ⑲ | 143.079 | 2.430 | 347.681970 | | |
| ⑳ | 146.508 | 2.487 | 364.365396 | | |
| ㉑ | 150.121 | 2.762 | 414.634022 | | |
| ㉒ | 153.428 | 2.667 | 409.192476 | | |
| ㉓ | 155.183 | 1.510 | 234.326330 | | |
| ㉔ | 155.418 | 0.200 | 31.083600 | | |
| ㉕ | 156.946 | 2.132 | 334.608872 | | |
| ㉖ | 162.894 | 7.454 | 1214.211876 | | |
| ㉗ | 169.063 | 7.279 | 1230.609577 | | |
| ㉘ | 175.425 | 7.119 | 1248.850575 | | |
| ㉙ | 181.962 | 6.960 | 1266.455520 | | |
| ㉚ | 188.645 | 6.819 | 1286.370255 | | |
| ㉛ | 194.095 | 5.381 | 1044.425195 | | |
| ㉜ | 195.455 | 1.334 | 260.736970 | | |
| ㉝ | 202.077 | 6.397 | 1292.686569 | | |
| ㉞ | 208.690 | 6.407 | 1337.076830 | | |
| ㉟ | 215.301 | 6.439 | 1386.323139 | | |
| ㊱ | 221.885 | 6.441 | 1429.161285 | | |
| ㊲ | 228.443 | 6.475 | 1479.168425 | | |
| ㊳ | 231.315 | 2.931 | 677.984265 | | |
| | | | 25764.829664 | 12882.4148320 | 12882.41 m |

| NO | 底辺 | 高さ | 倍面積 | 面積 | 地積 |
|----|--------|--------|-------------|--------------|-----------|
| ① | 60.559 | 7.426 | 449.711134 | | |
| ② | 60.559 | 6.819 | 410.156821 | | |
| ③ | 60.508 | 1.820 | 110.124560 | | |
| ④ | 60.274 | 1.766 | 106.443884 | | |
| ⑤ | 59.902 | 1.742 | 104.349284 | | |
| ⑥ | 59.379 | 1.666 | 98.925414 | | |
| ⑦ | 58.678 | 1.622 | 95.175716 | | |
| ⑧ | 57.865 | 1.588 | 91.889620 | | |
| ⑨ | 56.963 | 1.422 | 81.029826 | | |
| ⑩ | 56.031 | 18.351 | 1028.224881 | | |
| | | | 2276.031140 | 1138.0155700 | 1138.01 m |

| NO | 底辺 | 高さ | 倍面積 | 面積 | 地積 |
|----|--------|-------|-------------|--------------|-----------|
| ① | 16.896 | 1.352 | 22.843392 | | |
| ② | 14.346 | 1.143 | 16.397478 | | |
| ③ | 13.109 | 1.457 | 19.099813 | | |
| ④ | 12.094 | 1.637 | 19.797878 | | |
| ⑤ | 11.405 | 1.093 | 12.465665 | | |
| ⑥ | 11.006 | 1.725 | 18.985350 | | |
| ⑦ | 10.578 | 2.273 | 24.043794 | | |
| ⑧ | 9.728 | 1.767 | 17.189376 | | |
| ⑨ | 16.768 | 8.651 | 145.059968 | | |
| ⑩ | 15.622 | 0.397 | 6.201934 | | |
| ⑪ | 13.861 | 0.647 | 8.968067 | | |
| ⑫ | 12.157 | 0.940 | 11.427580 | | |
| ⑬ | 10.639 | 5.113 | 54.397207 | | |
| ⑭ | 10.348 | 5.373 | 55.589058 | | |
| ⑮ | 10.346 | 5.515 | 57.058190 | | |
| ⑯ | 30.759 | 7.205 | 221.618595 | | |
| ⑰ | 30.759 | 6.997 | 215.220723 | | |
| ⑱ | 18.833 | 6.805 | 128.158565 | | |
| ⑲ | 18.833 | 6.750 | 127.122750 | | |
| ㉑ | 19.255 | 6.771 | 130.375605 | | |
| ㉒ | 19.255 | 6.957 | 133.957035 | | |
| ㉓ | 21.327 | 6.737 | 143.679989 | | |
| ㉔ | 21.327 | 6.941 | 148.030707 | | |
| ㉕ | 8.873 | 4.141 | 36.743093 | | |
| ㉖ | 11.827 | 2.652 | 31.365204 | | |
| ㉗ | 15.979 | 2.189 | 34.978031 | | |
| ㉘ | 20.503 | 1.619 | 33.194357 | | |
| ㉙ | 21.604 | 7.801 | 168.532804 | | |
| ㉚ | 8.502 | 4.616 | 39.245232 | | |
| ㉛ | 8.502 | 4.983 | 42.365466 | | |
| ㉜ | 7.392 | 3.988 | 29.479296 | | |
| ㉝ | 9.205 | 3.158 | 29.063074 | | |
| ㉞ | 12.541 | 2.241 | 28.104381 | | |
| ㉟ | 16.777 | 1.681 | 28.034037 | | |
| ㊱ | 20.481 | 1.542 | 31.581702 | | |
| ㊲ | 4.267 | 0.574 | 2.449258 | | |
| ㊳ | 2.545 | 0.518 | 1.318310 | | |
| | | | 2274.142974 | 1137.0714870 | 1137.07 m |

| NO | 底辺 | 高さ | 倍面積 | 面積 | 地積 |
|----|---------|--------|--------------|---------------|------------|
| ① | 233.023 | 26.485 | 6171.614155 | | |
| ② | 233.023 | 0.247 | 57.556681 | | |
| ③ | 235.479 | 22.267 | 5243.410893 | | |
| ④ | 245.035 | 28.492 | 6981.537220 | | |
| ⑤ | 30.646 | 1.699 | 52.067554 | | |
| ⑥ | 30.385 | 1.828 | 55.543780 | | |
| ⑦ | 245.035 | 4.751 | 1164.161285 | | |
| ⑧ | 238.705 | 9.348 | 2231.414340 | | |
| ⑨ | 225.212 | 14.465 | 3257.691590 | | |
| ⑩ | 206.573 | 9.514 | 1965.335522 | | |
| ⑪ | 195.527 | 1.139 | 222.705253 | | |
| ⑫ | 194.355 | 16.324 | 3172.651020 | | |
| ⑬ | 178.689 | 18.977 | 3390.981153 | | |
| ⑭ | 163.944 | 5.544 | 908.905536 | | |
| ⑮ | 160.400 | 15.410 | 2471.764000 | | |
| ⑯ | 151.753 | 19.021 | 2886.493813 | | |
| ⑰ | 143.872 | 13.771 | 1981.261312 | | |
| ⑱ | 139.760 | 4.914 | 686.780640 | | |
| ⑲ | 138.238 | 8.830 | 1220.641540 | | |
| ㉑ | 135.665 | 17.687 | 2426.639855 | | |
| ㉒ | 131.382 | 8.482 | 1114.382124 | | |
| ㉓ | 127.892 | 0.831 | 106.278252 | | |
| ㉔ | 127.573 | 3.751 | 478.526323 | | |
| ㉕ | 120.322 | 18.778 | 2259.406516 | | |
| ㉖ | 116.404 | 4.144 | 482.378176 | | |
| ㉗ | 36.662 | 0.581 | 21.300622 | | |
| ㉘ | 35.742 | 7.372 | 263.490024 | | |
| ㉙ | 80.084 | 16.456 | 1317.862304 | | |
| ㉚ | 28.430 | 13.934 | 396.143630 | | |
| ㉛ | 20.250 | 4.449 | 90.092250 | | |
| | | | 53079.017343 | 26539.5086715 | 26539.50 m |

| NO | 底辺 | 高さ | 倍面積 | 面積 | 地積 |
|----|--------|--------|-------------|-------------|----------|
| ① | 32.402 | 16.202 | 524.977204 | | |
| ② | 32.402 | 16.188 | 524.523576 | | |
| | | | 1049.500780 | 524.7503900 | 524.75 m |

| NO | 底辺 | 高さ | 倍面積 | 面積 | 地積 |
|----|--------|--------|-------------|-------------|----------|
| ① | 32.960 | 15.803 | 520.866890 | | |
| ② | 32.960 | 15.567 | 513.088320 | | |
| | | | 1033.955200 | 516.9776000 | 516.97 m |

| NO | 底辺 | 高さ | 倍面積 | 面積 | 地積 |
|----|--------|--------|-------------|-------------|----------|
| ① | 35.799 | 16.596 | 594.120204 | | |
| ② | 35.799 | 14.382 | 514.861218 | | |
| | | | 1108.981422 | 554.4907110 | 554.49 m |

| NO | 底辺 | 高さ | 倍面積 | 面積 | 地積 |
|----|--------|-------|------------|-------------|----------|
| ① | 26.300 | 1.694 | 49.812200 | | |
| ② | 26.300 | 1.545 | 40.635000 | | |
| ③ | 37.440 | 0.770 | 28.828800 | | |
| ④ | 22.917 | 0.785 | 17.989845 | | |
| ⑤ | 37.587 | 0.814 | 30.595818 | | |
| ⑥ | 26.324 | 1.917 | 50.463108 | | |
| ⑦ | 26.324 | 1.463 | 38.512012 | | |
| | | | 256.835283 | 128.4176415 | 128.41 m |

| NO | 底辺 | 高さ | 倍面積 | 面積 | 地積 |
|----|--------|-------|------------|-------------|----------|
| ① | 2.119 | 1.016 | 2.152904 | | |
| ② | 3.617 | 1.816 | 6.568472 | | |
| ③ | 3.111 | 1.473 | 4.582503 | | |
| ④ | 16.868 | 1.797 | 30.311796 | | |
| ⑤ | 23.984 | 1.811 | 43.435024 | | |
| ⑥ | 7.819 | 1.812 | 14.168028 | | |
| ⑦ | 1.911 | 0.596 | 1.138956 | | |
| ⑧ | 29.665 | 1.831 | 54.316615 | | |
| ⑨ | 29.665 | 1.829 | 54.257285 | | |
| ⑩ | 17.704 | 1.824 | 32.292096 | | |
| ⑪ | 17.704 | 1.820 | 32.221280 | | |
| ⑫ | 10.420 | 1.793 | 18.683060 | | |
| ⑬ | 17.867 | 1.812 | 32.375004 | | |
| ⑭ | 7.819 | 1.765 | 13.800535 | | |
| ⑮ | 20.127 | 1.805 | 36.329235 | | |
| ⑯ | 20.127 | 1.774 | 35.705298 | | |
| ⑰ | 17.021 | 1.773 | 30.132323 | | |
| ⑱ | 21.604 | 1.332 | 28.776528 | | |
| ⑲ | 16.963 | 0.454 | 7.701202 | | |
| | | | 478.994054 | 239.4970270 | 239.49 m |

| NO | 底辺 | 高さ | 倍面積 | 面積 | 地積 |
|----|--------|--------|-------------|--------------|-----------|
| ① | 1.384 | 0.238 | 0.329392 | | |
| ② | 8.393 | 1.143 | 9.593199 | | |
| ③ | 11.748 | 5.980 | 70.253040 | | |
| ④ | 19.991 | 4.162 | 83.202542 | | |
| ⑤ | 30.534 | 11.645 | 355.568430 | | |
| ⑥ | 35.809 | 6.670 | 238.846030 | | |
| ⑦ | 43.652 | 9.953 | 434.468356 | | |
| ⑧ | 13.990 | 3.533 | 48.013470 | | |
| ⑨ | 43.652 | 19.671 | 858.678492 | | |
| ⑩ | 35.817 | 0.621 | 22.242357 | | |
| ⑪ | 36.440 | 17.625 | 642.255000 | | |
| ⑫ | 36.440 | 25.648 | 934.613120 | | |
| ⑬ | 33.522 | 15.232 | 510.607104 | | |
| ⑭ | 29.166 | 16.296 | 475.289136 | | |
| ⑮ | 29.166 | 14.224 | 414.857184 | | |
| ⑯ | 22.480 | 9.799 | 220.281520 | | |
| ⑰ | 24.359 | 6.738 | 164.130942 | | |
| ⑱ | 24.359 | 12.447 | 303.196473 | | |
| ⑲ | 20.801 | 14.762 | 307.064382 | | |
| ㉑ | 20.801 | 7.823 | 162.728223 | | |
| ㉒ | 16.905 | 7.885 | 133.464975 | | |
| ㉓ | 16.926 | 1.886 | 31.922436 | | |
| | | | 6421.603783 | 3210.8018915 | 3210.80 m |

| NO | 底辺 | 高さ | 倍面積 | 面積 | 地積 |
|----|--------|-------|-----------|----|----|
| ① | 3.891 | 1.873 | 7.287843 | | |
| ② | 4.663 | 3.114 | 14.520582 | | |
| ③ | 19.911 | 3.835 | 76.358685 | | |
| ④ | 19.907 | 4.343 | 86.903541 | | |
| ⑤ | 5.194 | 1.471 | 7.640374 | | |
| ⑥ | 7.952 | 4.326 | 34.400352 | | |
| ⑦ | 19.997 | 3.959 | 79.168123 | | |
| ⑧ | 16.574 | 4.041 | 66.975534 | | |
| ⑨ | 19.985 | 4.064 | 81.219040 | | |
| ⑩ | 23.996 | 4.072 | 97.711712 | | |
| ⑪ | 20.007 | 4.079 | 81.608553 | | |
| ⑫ | 14.754 | 4.285 | 63.368430 | | |
| ⑬ | 20.002 | 4.333 | 86.668666 | | |
| ⑭ | 18.372 | 0.381 | 6.999732 | | |
| ⑮ | 23.149 | 4.165 | 96.415585 | | |
| ⑯ | 20.008 | 4.096 | 81.952768 | | |
| ⑰ | 24 | | | | |